




Rindge Building Department
30 Payson Hill Rd,
Rindge NH 03461
Phone: 603-899-5181 Ex 109 Fax:
603-899-2101
buildingdept@town.rindge.nh.us

Map # _____
Lot # _____
Zoning: _____
Date: _____


Rindge Deck and Porch Guide

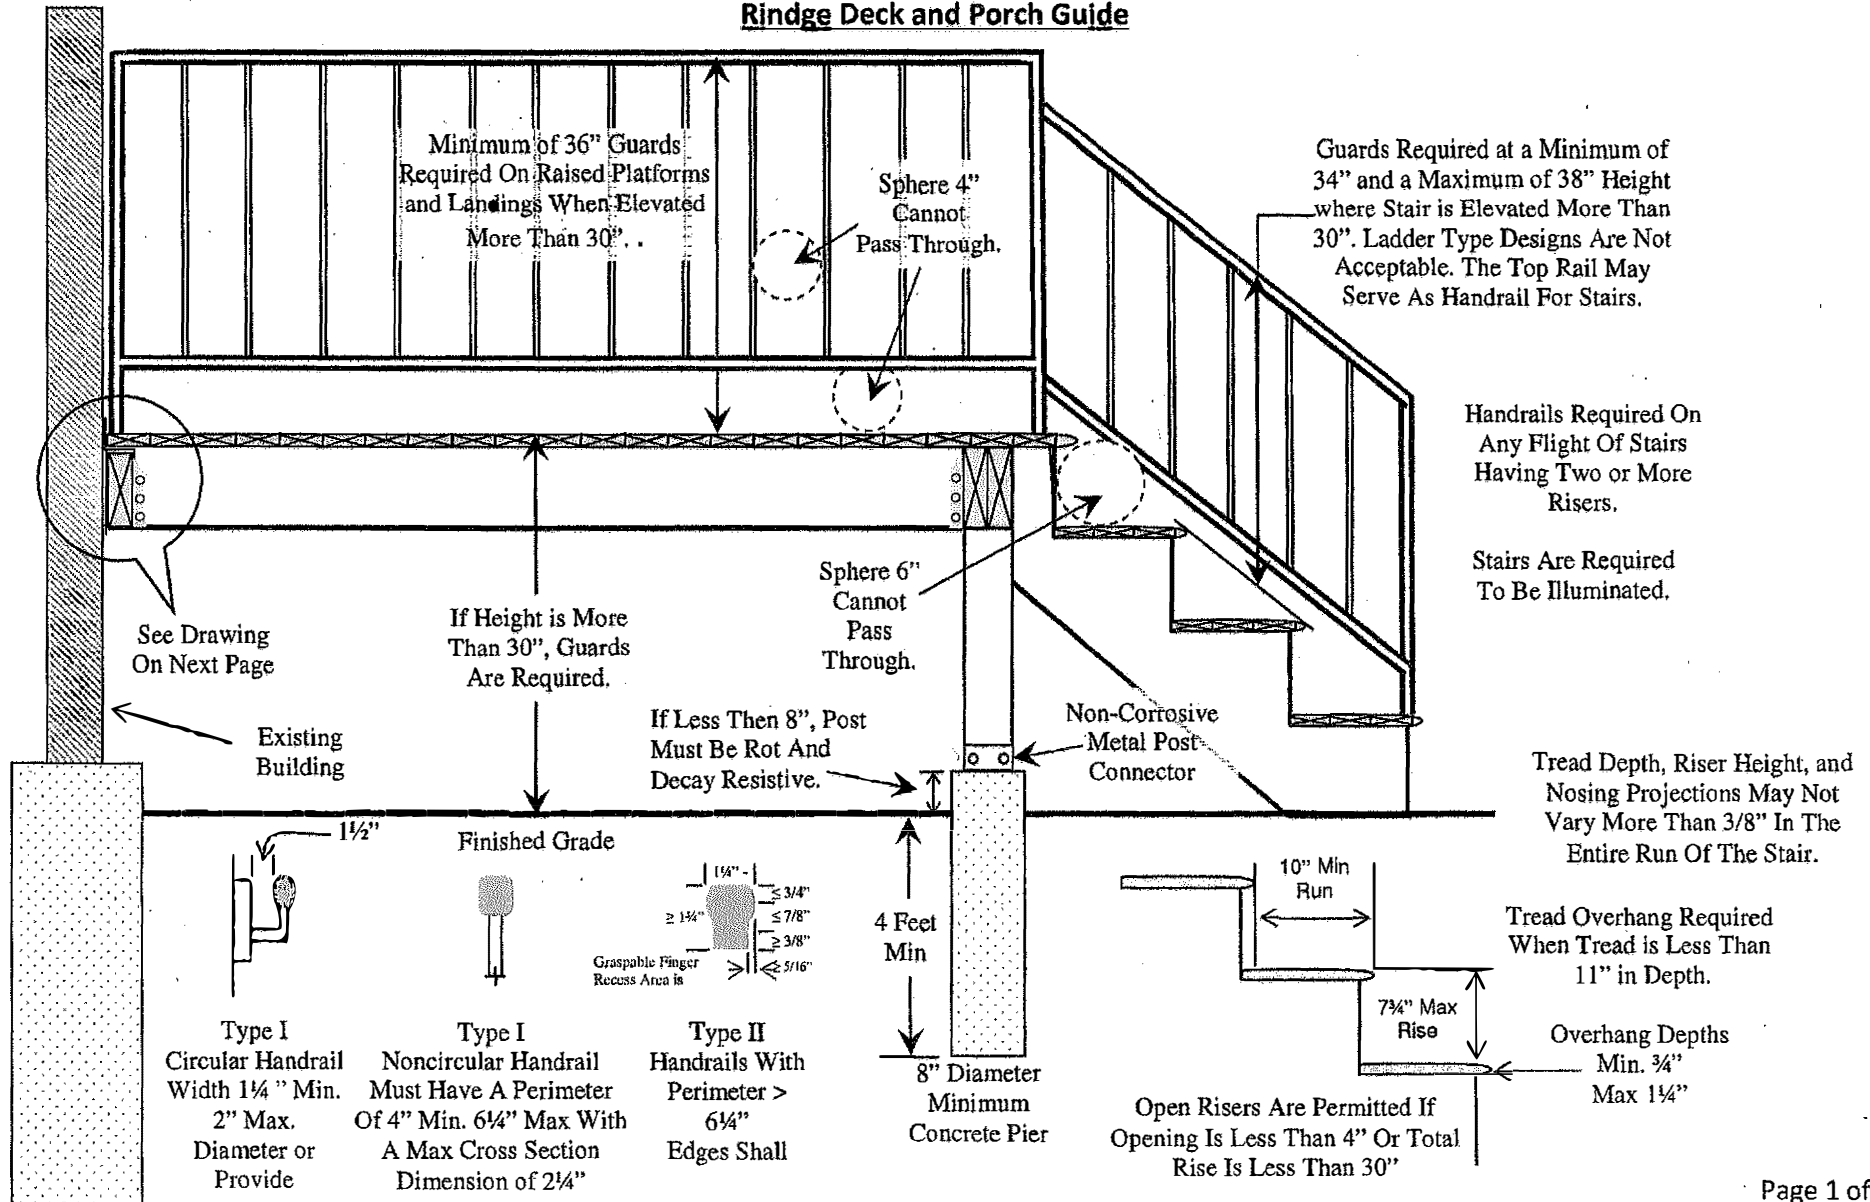



Rindge Building Department
30 Payson Hill Rd,
Rindge NH 03461
Phone: 603-899-5181 Ex 109
Fax: 603-899-2101
buildingdept@town.rindge.nh.us

Map # _____
Lot # _____
Zoning: _____
Date: _____

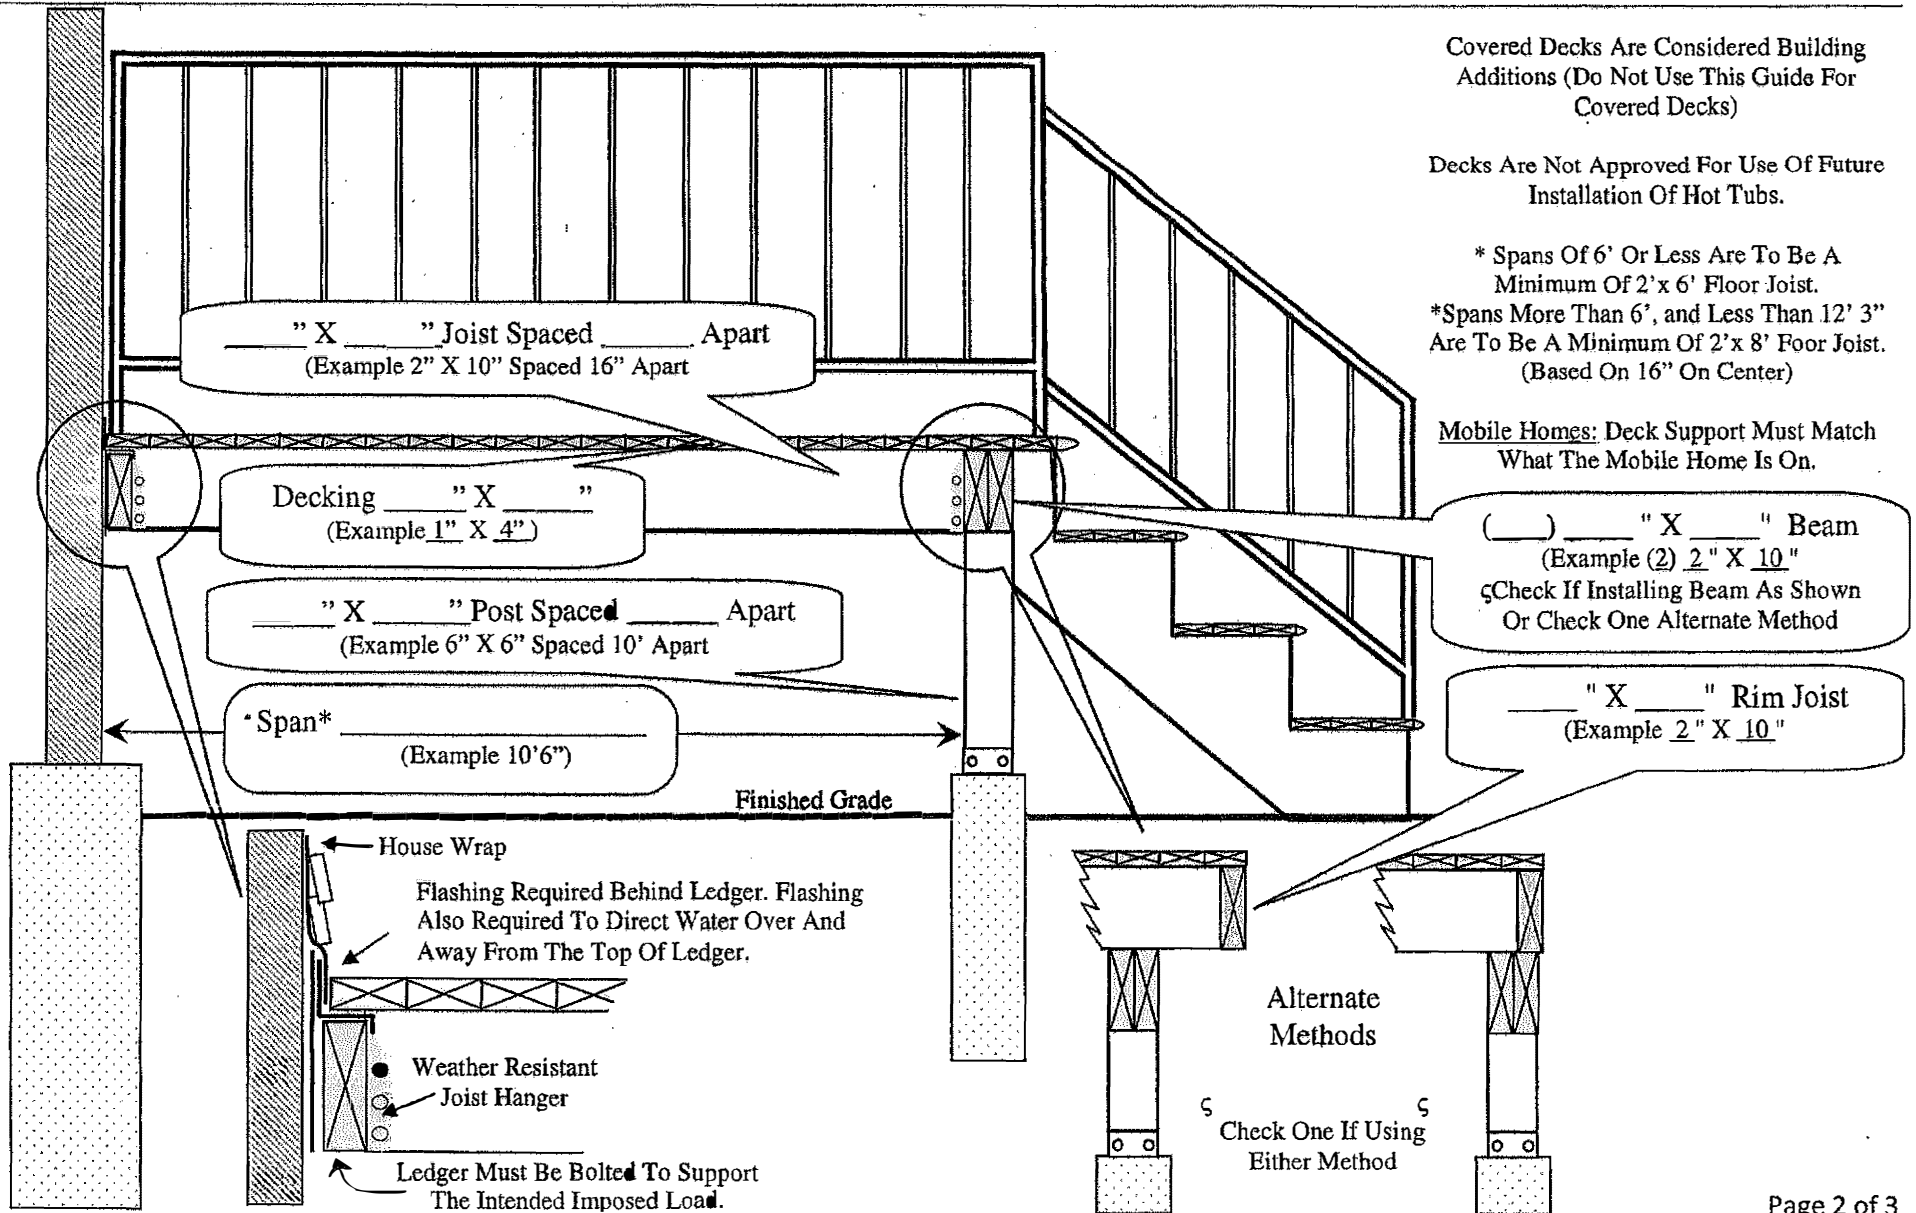



Rindge Building Department
 30 Payson Hill Rd,
 Rindge NH 03461
 Phone: 603-899-5181 Ex 109
 Fax: 603-899-2101
 buildingdept@town.rindge.nh.us

Map # _____
 Lot # _____
 Zoning: _____
 Date: _____

Minimum Setbacks:

District	FRONT / RIGHT of WAY	SIDE / REAR	WETLAND / LAKE FRONT
Residential	50 Feet	15 Feet	50 Feet
Residential / Agricultural	50 Feet	30 Feet	50 Feet
Village	50 Feet	15 Feet	50 Feet
Commercial / Light Industry	Contact Planning	Contact Planning	50 Feet
Commercial	Contact Planning	Contact Planning	50 Feet
College	75 Feet	Contact Planning	50 Feet
Gateway	25 Feet	Contact Planning	50 Feet

Steps To Obtain Accessory Permit

- ☐ Complete Page 2 of this Guide
- ☐ Fill Out Building Permit Application Package
- ☐ Provide Stamped Truss Specs for all Engineered Roof & Floor Trusses and Manufactured Beam
- ☐ Submit All Forms To Building Department With Payment

A site plan must accompany the application for the Addition (Page 4 of Application)

