

LEGEND

TOWN LINE      - - - - -

LAKE, POND, STREAM      ~~~~~

ADJACENT MAP      2

EASEMENTS      - - - - -

LOT-SUB LOT      3-1



ADJACENT MAP LOT LINES      ~~~~~

UTILITY TRANSMISSION LINE      - - - - -

NOTE

THIS MAP IS BASED UPON A COMPILATION OF  
SCANNED IMAGES OF TAX MAPS UPDATED THROUGH  
1999 AND SUBDIVISION PLANS 2000-MID 2004.  
THE MAP PLACEMENT AND LOCATION IS BASED  
UPON USGS QUADRANGLES AND SOME GPS  
MONUMENT LOCATIONS. THEREFORE, SOME  
DISTORTION IN SCALE AND SHAPE HAS OCCURRED.  
THIS MAP SHOULD NOT BE USED FOR ANY  
BOUNDARY OR DEED DESCRIPTIONS.

ORIGINAL MAPS WERE PREPARED IN 2004 BY  
TFMORAN INC., 48 CONSTITUTION DRIVE,  
BEDFORD, NH 03110.

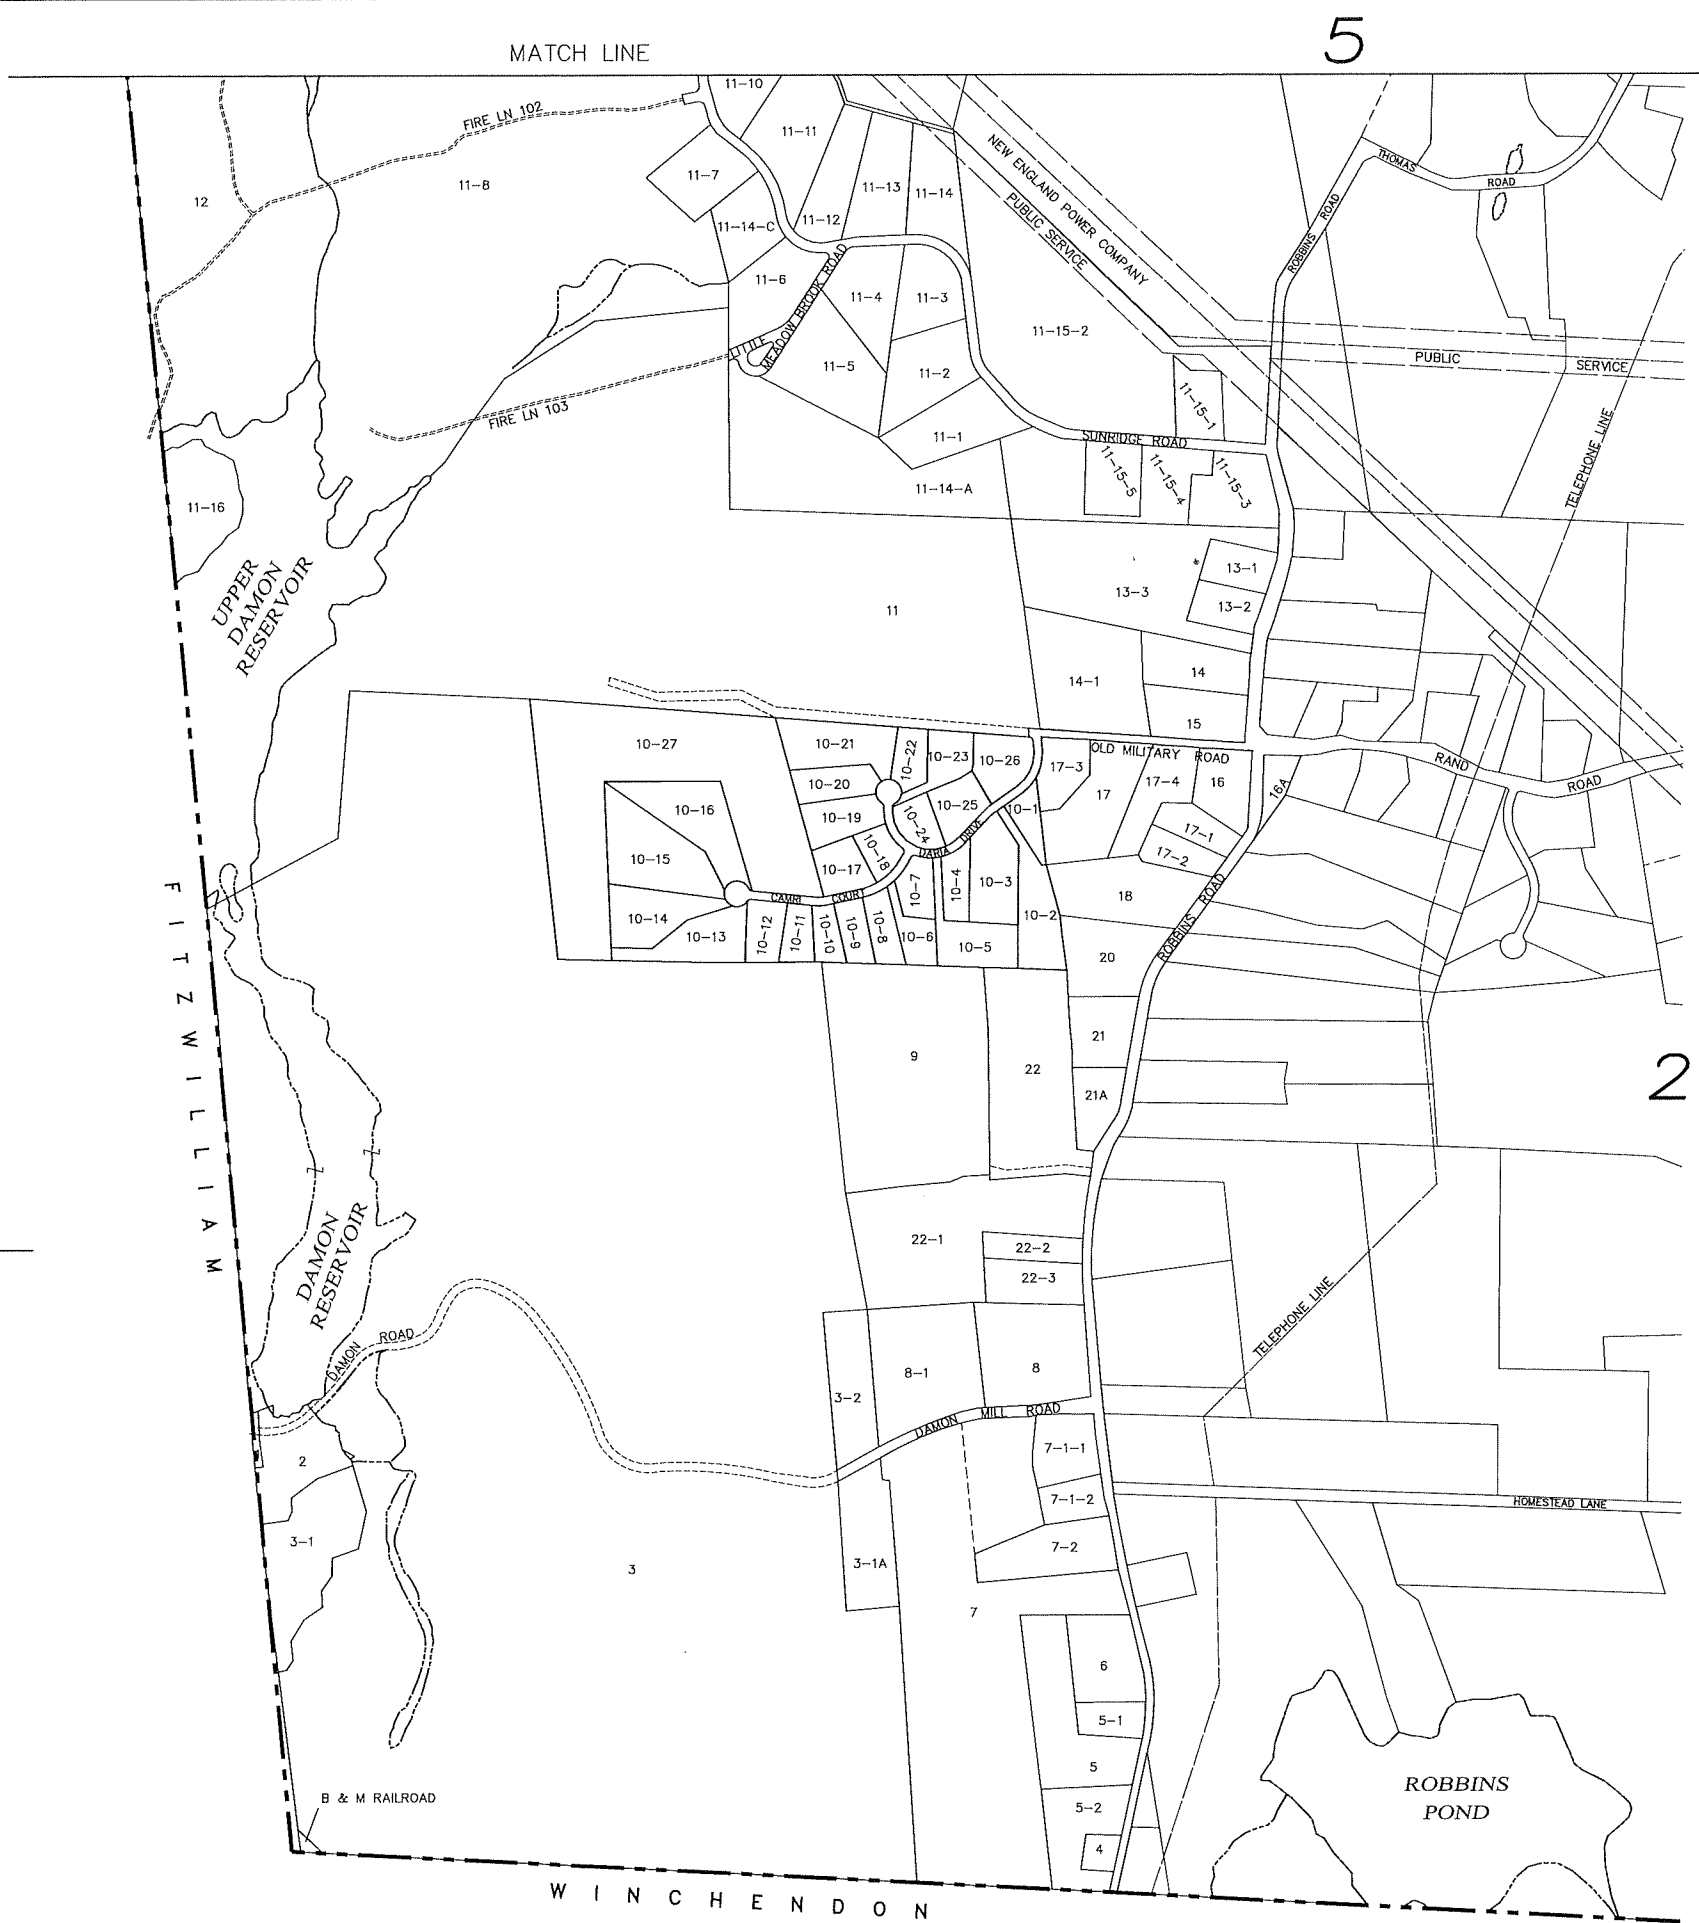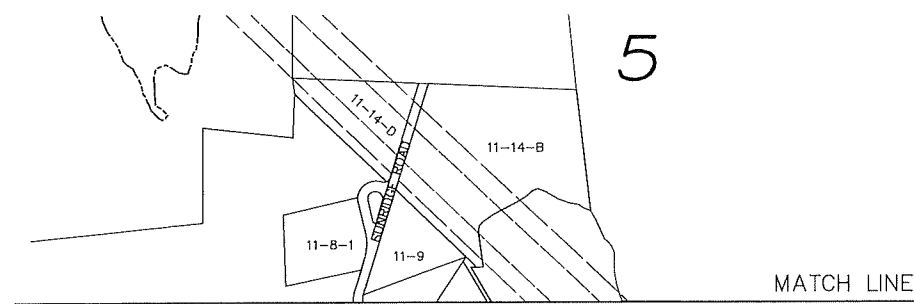

REVISED & REPRINTED BY

**CAI Technologies**  
Precision Mapping. Geospatial Solutions

11 PLEASANT STREET, LITTLETON, NH 03561  
800.322.4540 • WWW.CAITECH.COM

**TOWN OF RINDGE**  
**CHESHIRE COUNTY**  
**NEW HAMPSHIRE**

CURRENT TO:  
APRIL 1, 2024

SCALE: 1"=500'±

CADFILE 82290 base

PROPERTY MAP

1