

**LEGEND**

TOWN LINE

LAKE, POND, STREAM

ADJACENT MAP

EASEMENTS

LOT-SUB LOT



ADJACENT MAP LOT LINES

UTILITY TRANSMISSION LINE

**NOTE**

THIS MAP IS BASED UPON A COMPILATION OF  
 SCANNED IMAGES OF TAX MAPS UPDATED THROUGH  
 1999 AND SUBDIVISION PLANS 2000-MID 2004.  
 THE MAP PLACEMENT AND LOCATION IS BASED  
 UPON USGS QUADRANGLES AND SOME GPS  
 MONUMENT LOCATIONS. THEREFORE, SOME  
 DISTORTION IN SCALE AND SHAPE HAS OCCURRED.  
 THIS MAP SHOULD NOT BE USED FOR ANY  
 BOUNDARY OR DEED DESCRIPTIONS.

ORIGINAL MAPS WERE PREPARED IN 2004 BY  
 TFMORAN INC., 48 CONSTITUTION DRIVE,  
 BEDFORD, NH 03110.

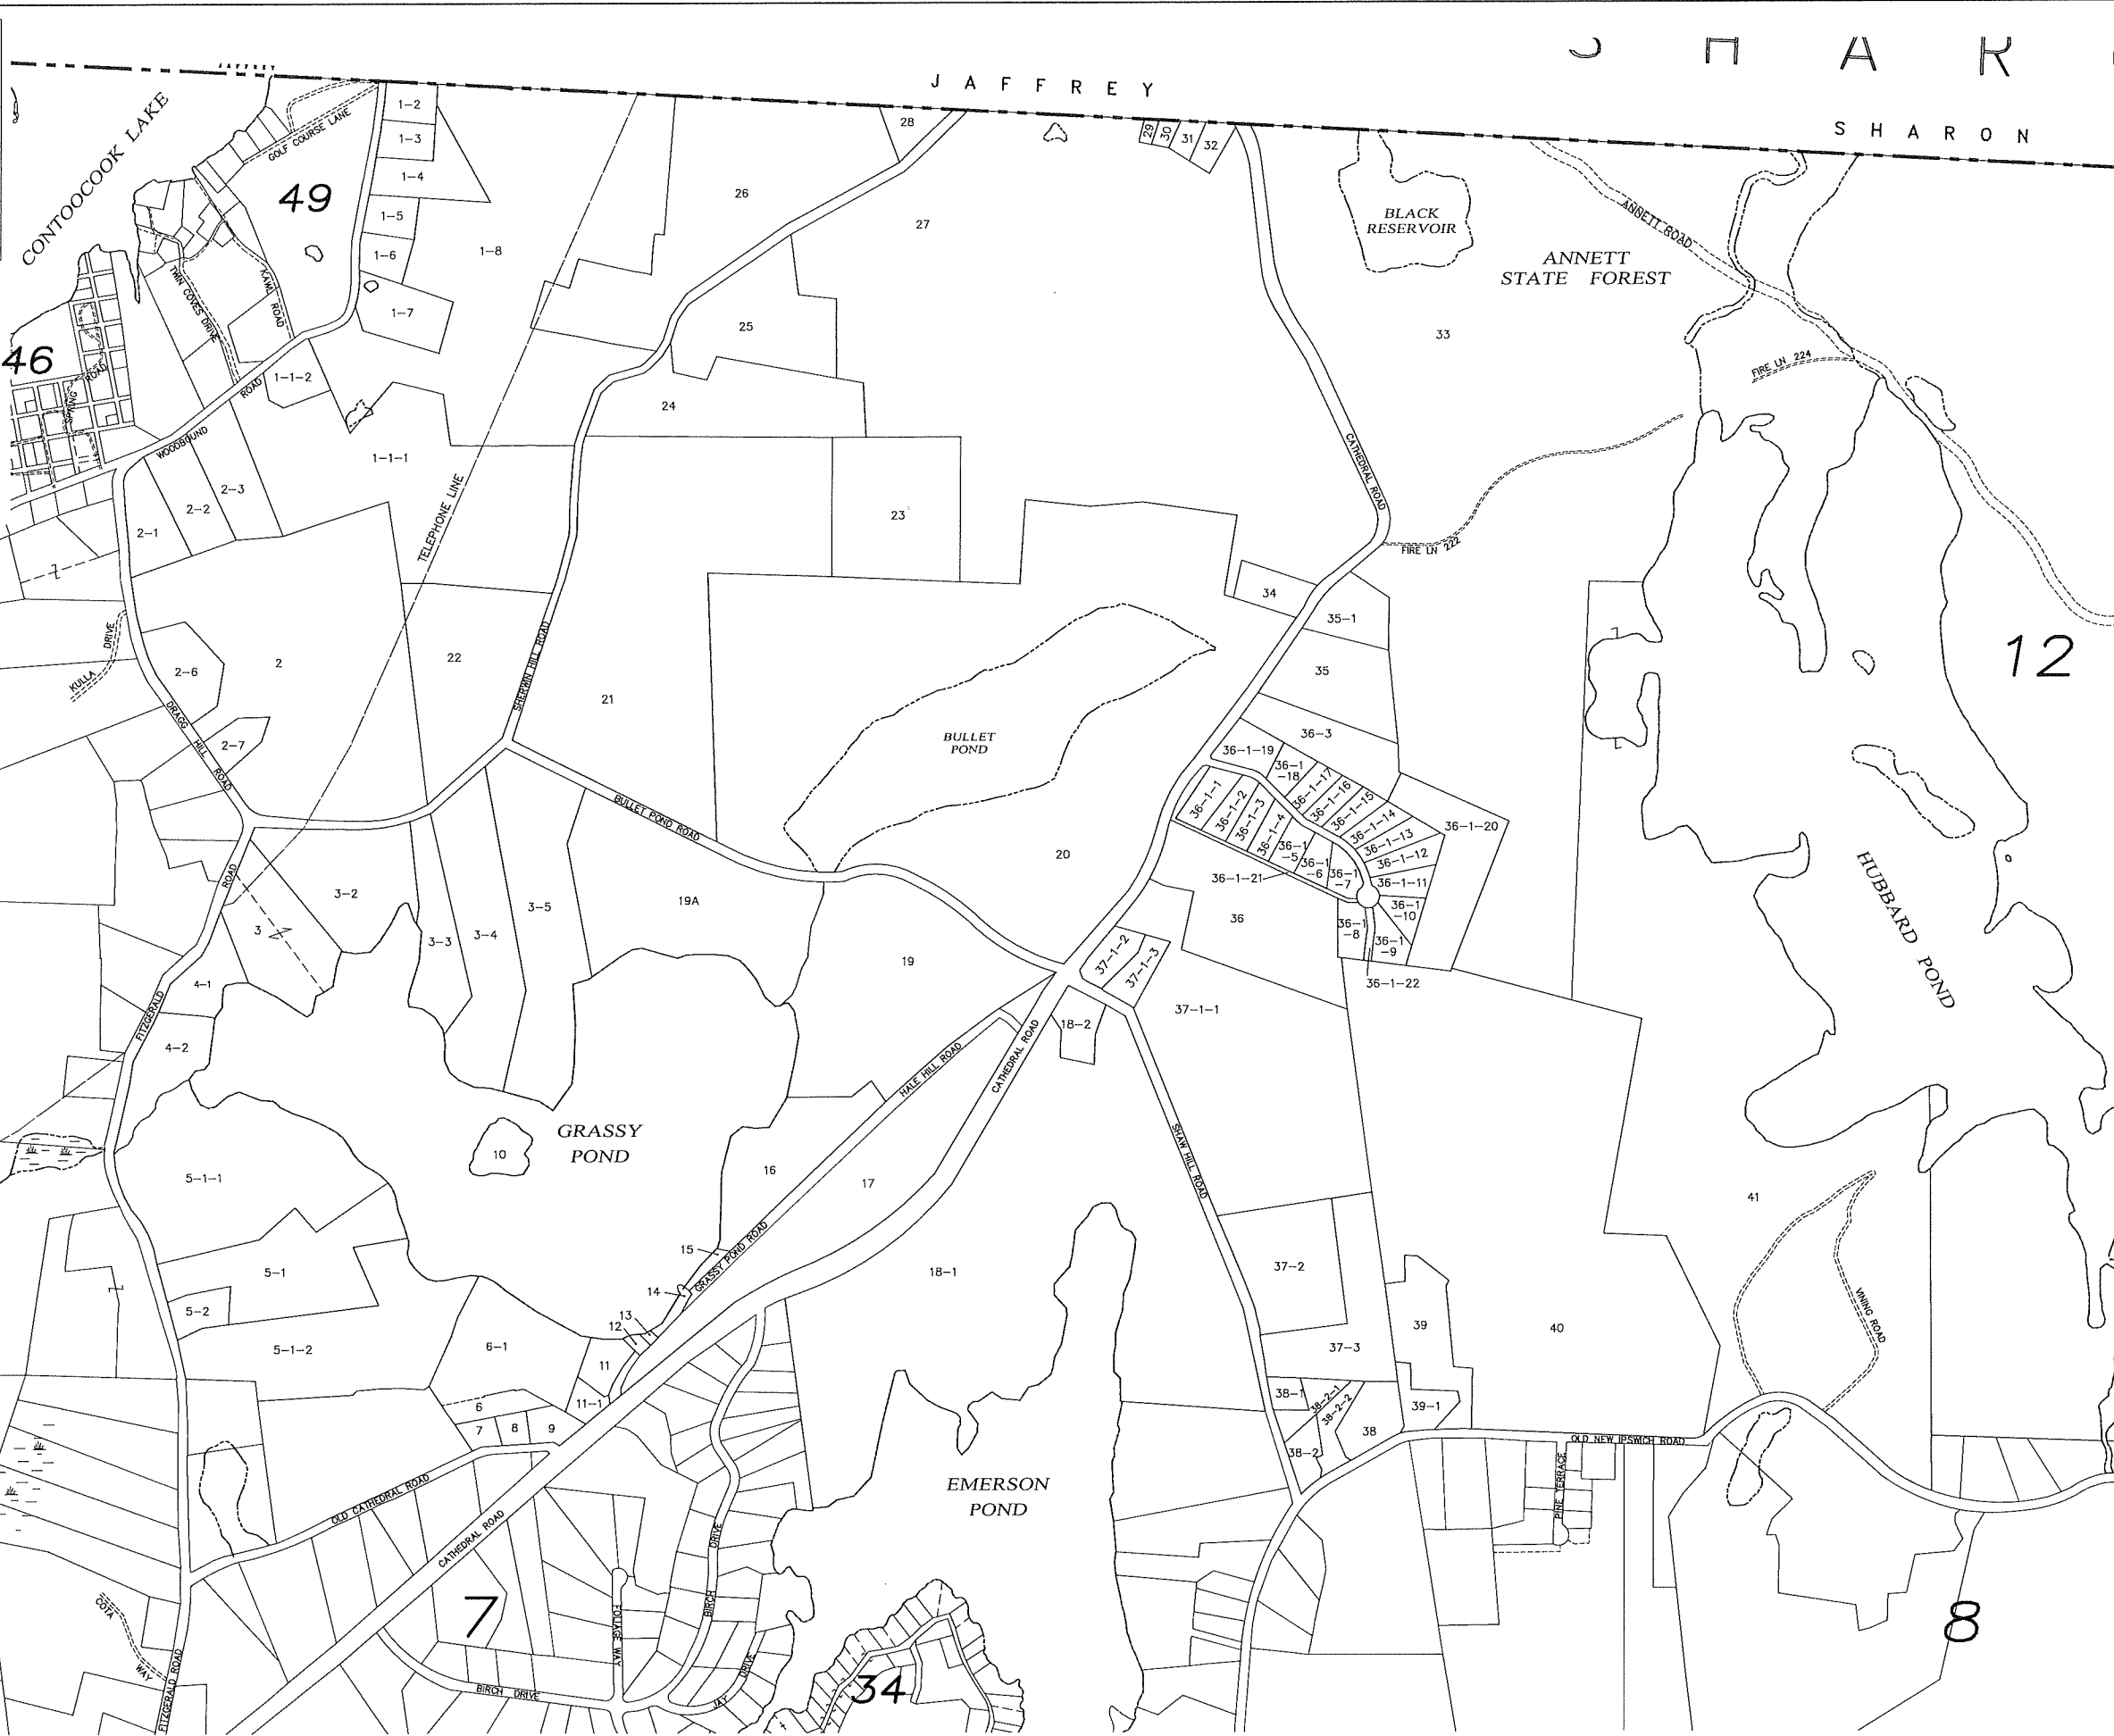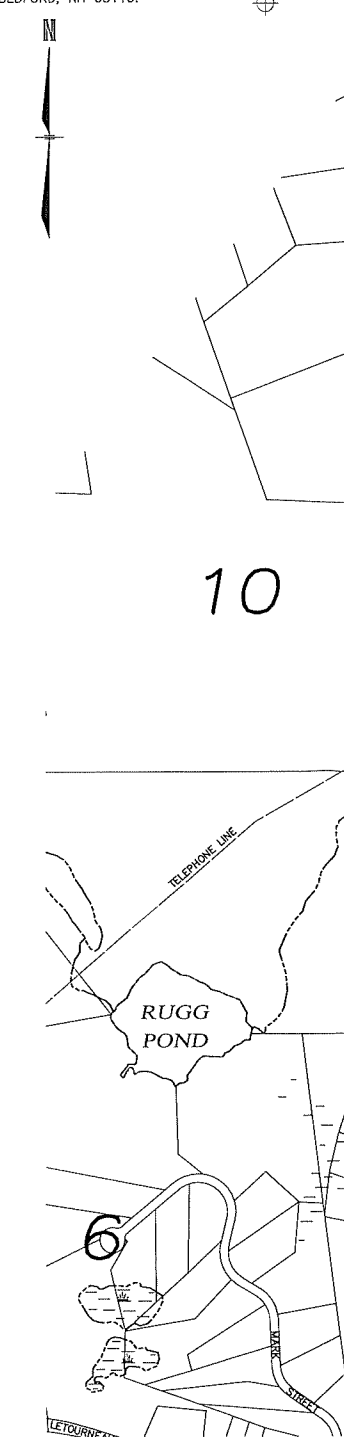

REVISED & REPRINTED BY

**CAI Technologies**  
 Precision Mapping. Geospatial Solutions

11 PLEASANT STREET, LITTLETON, NH 03561  
 800.322.4540 - WWW.CAITECH.COM

**TOWN OF RINDGE**  
**CHESHIRE COUNTY**  
**NEW HAMPSHIRE**

CURRENT TO:  
 APRIL 1, 2024

SCALE: 1"=500'±  
 CADFILE 82290 base

**PROPERTY MAP**

**11**