

LEGEND

TOWN LINE

LAKE, POND, STREAM

ADJACENT MAP

EASEMENTS

LOT-SUB LOT

ADJACENT MAP LOT LINES

UTILITY TRANSMISSION LINE


2

3-1

NOTE

THIS MAP IS BASED UPON A COMPILATION OF
 SCANNED IMAGES OF TAX MAPS UPDATED THROUGH
 1999 AND SUBDIVISION PLANS 2000-MID 2004.
 THE MAP PLACEMENT AND LOCATION IS BASED
 UPON USGS QUADRANGLES AND SOME GPS
 MONUMENT LOCATIONS. THEREFORE, SOME
 DISTORTION IN SCALE AND SHAPE HAS OCCURRED.
 THIS MAP SHOULD NOT BE USED FOR ANY
 BOUNDARY OR DEED DESCRIPTIONS.

ORIGINAL MAPS WERE PREPARED IN 2004 BY
 TFMORAN INC., 48 CONSTITUTION DRIVE,
 BEDFORD, NH 03110.

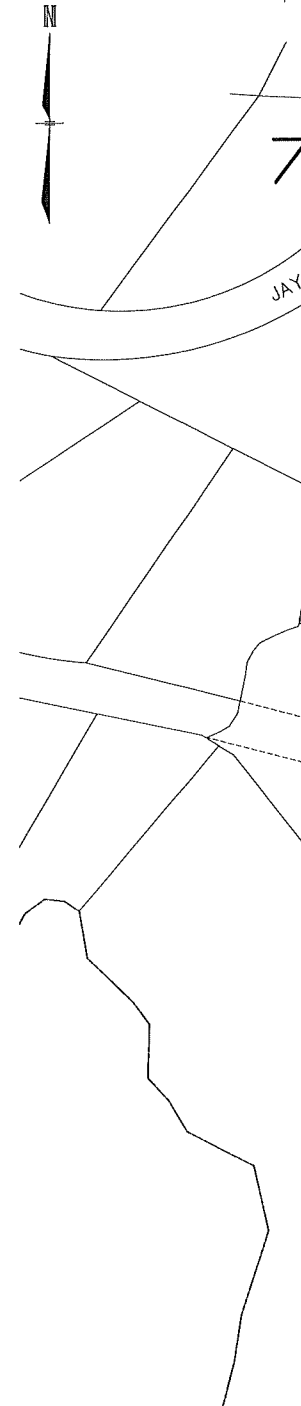

REVISED & REPRINTED BY

CAI Technologies

Precision Mapping, Geospatial Solutions

11 PLEASANT STREET, LITTLETON, NH 03561

800.322.4540 - WWW.CAITECH.COM

TOWN OF RINDGE

CHESHIRE COUNTY

NEW HAMPSHIRE

CURRENT TO:

APRIL 1, 2024

SCALE: 1"=100'±

CADFILE 82290 base

PROPERTY MAP

34