


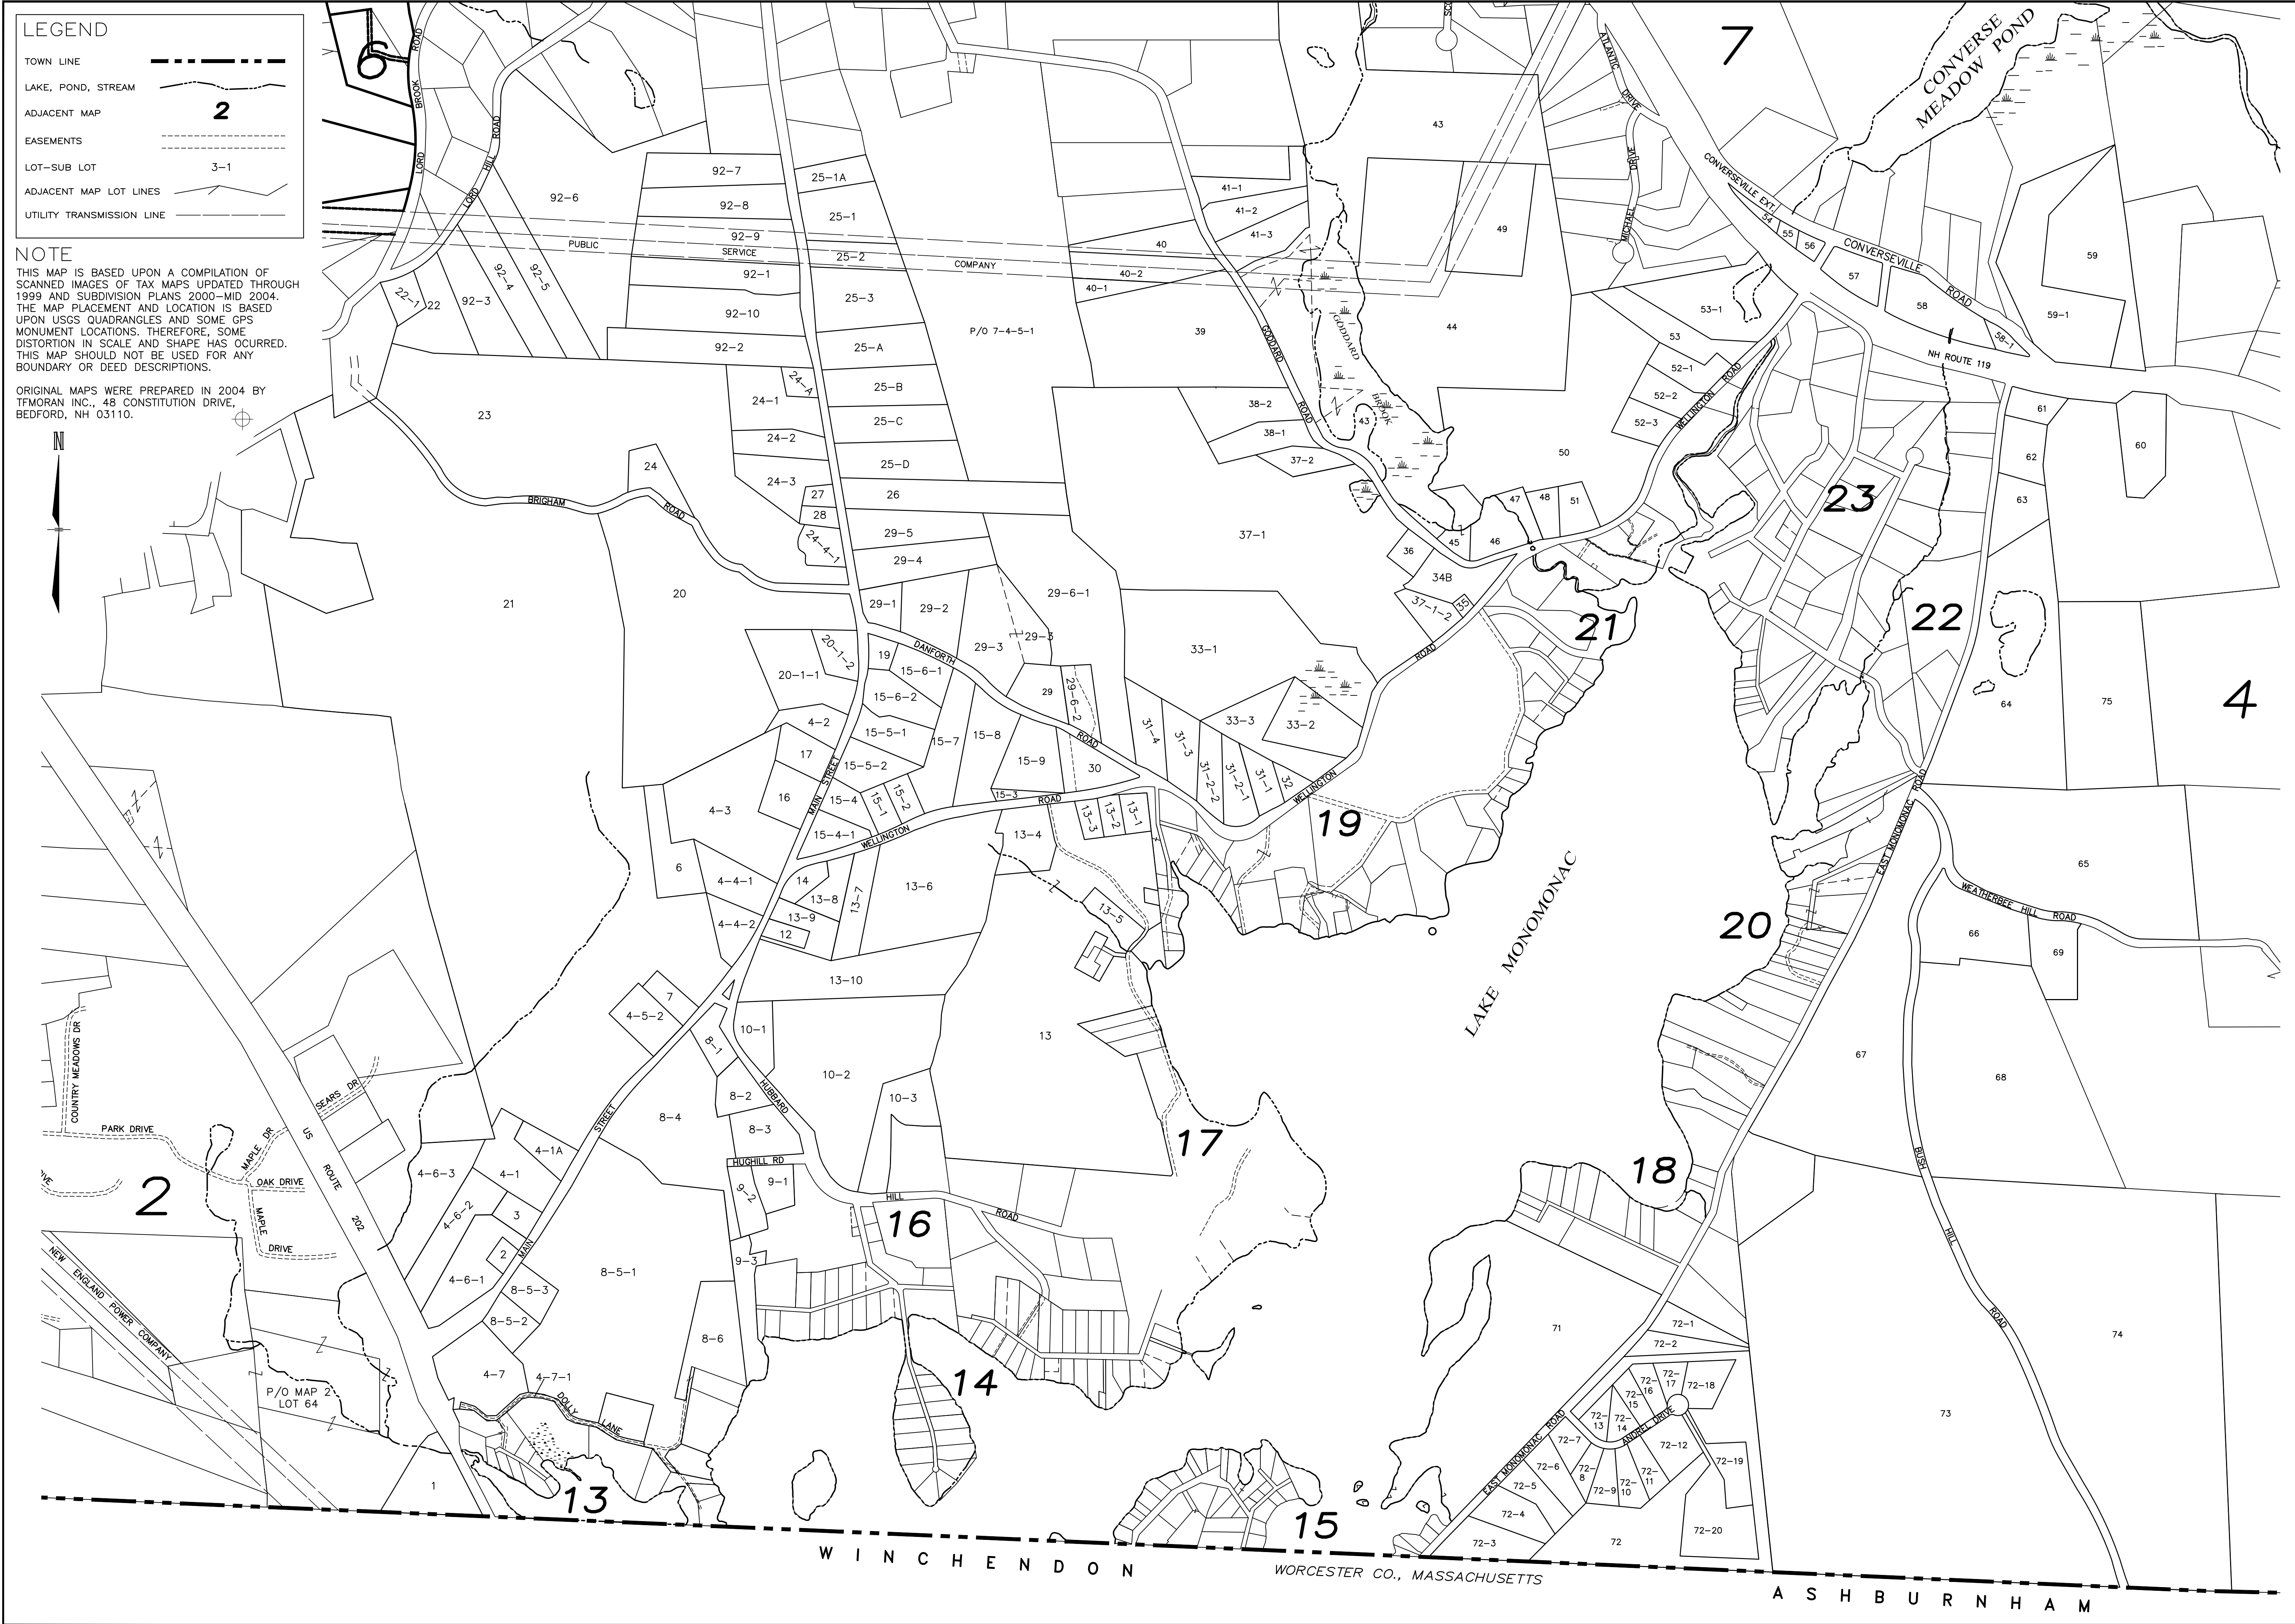

LEGEND

TOWN LINE

LAKE, POND, STREAM

ADJACENT MAP

EASEMENTS

LOT-SUB LOT

ADJACENT MAP LOT LINES

UTILITY TRANSMISSION LINE

NOTE

THIS MAP IS BASED UPON A COMPILATION OF
SCANNED IMAGES OF TAX MAPS UPDATED THROUGH
1999 AND SUBDIVISION PLANS 2000-MID 2004.
THE MAP PLACEMENT AND LOCATION IS BASED
UPON USGS QUADRANGLES AND SOME GPS
MONUMENT LOCATIONS. THEREFORE, SOME
DISTORTION IN SCALE AND SHAPE HAS OCCURRED.
THIS MAP SHOULD NOT BE USED FOR ANY
BOUNDARY OR DEED DESCRIPTIONS.

ORIGINAL MAPS WERE PREPARED IN 2004 BY
TFMORAN INC., 48 CONSTITUTION DRIVE,
BEDFORD, NH 03110.

REVISED & REPRINTED BY

CAI Technologies
Precision Mapping. Geospatial Solutions

11 PLEASANT STREET, LITTLETON, NH 03561
800.322.4540 - WWW.CAI-TECH.COM

TOWN OF RINDGE
CHESHIRE COUNTY
NEW HAMPSHIRE

CURRENT TO:
APRIL 1, 2023

SCALE: 1"=500'±
CADFILE 82290 base

PROPERTY
MAP

3